
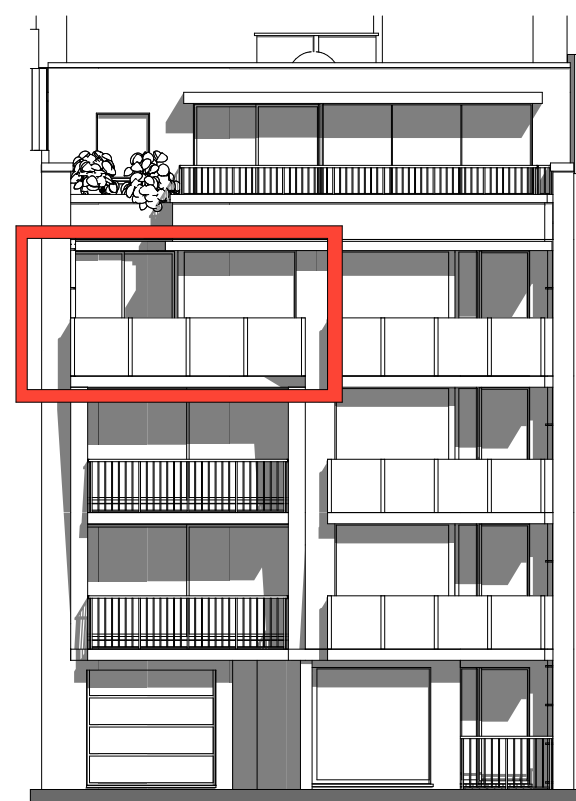


res. Gamay

Delacenseriestraat 5-7 Wenduine - De Haan

5/0301

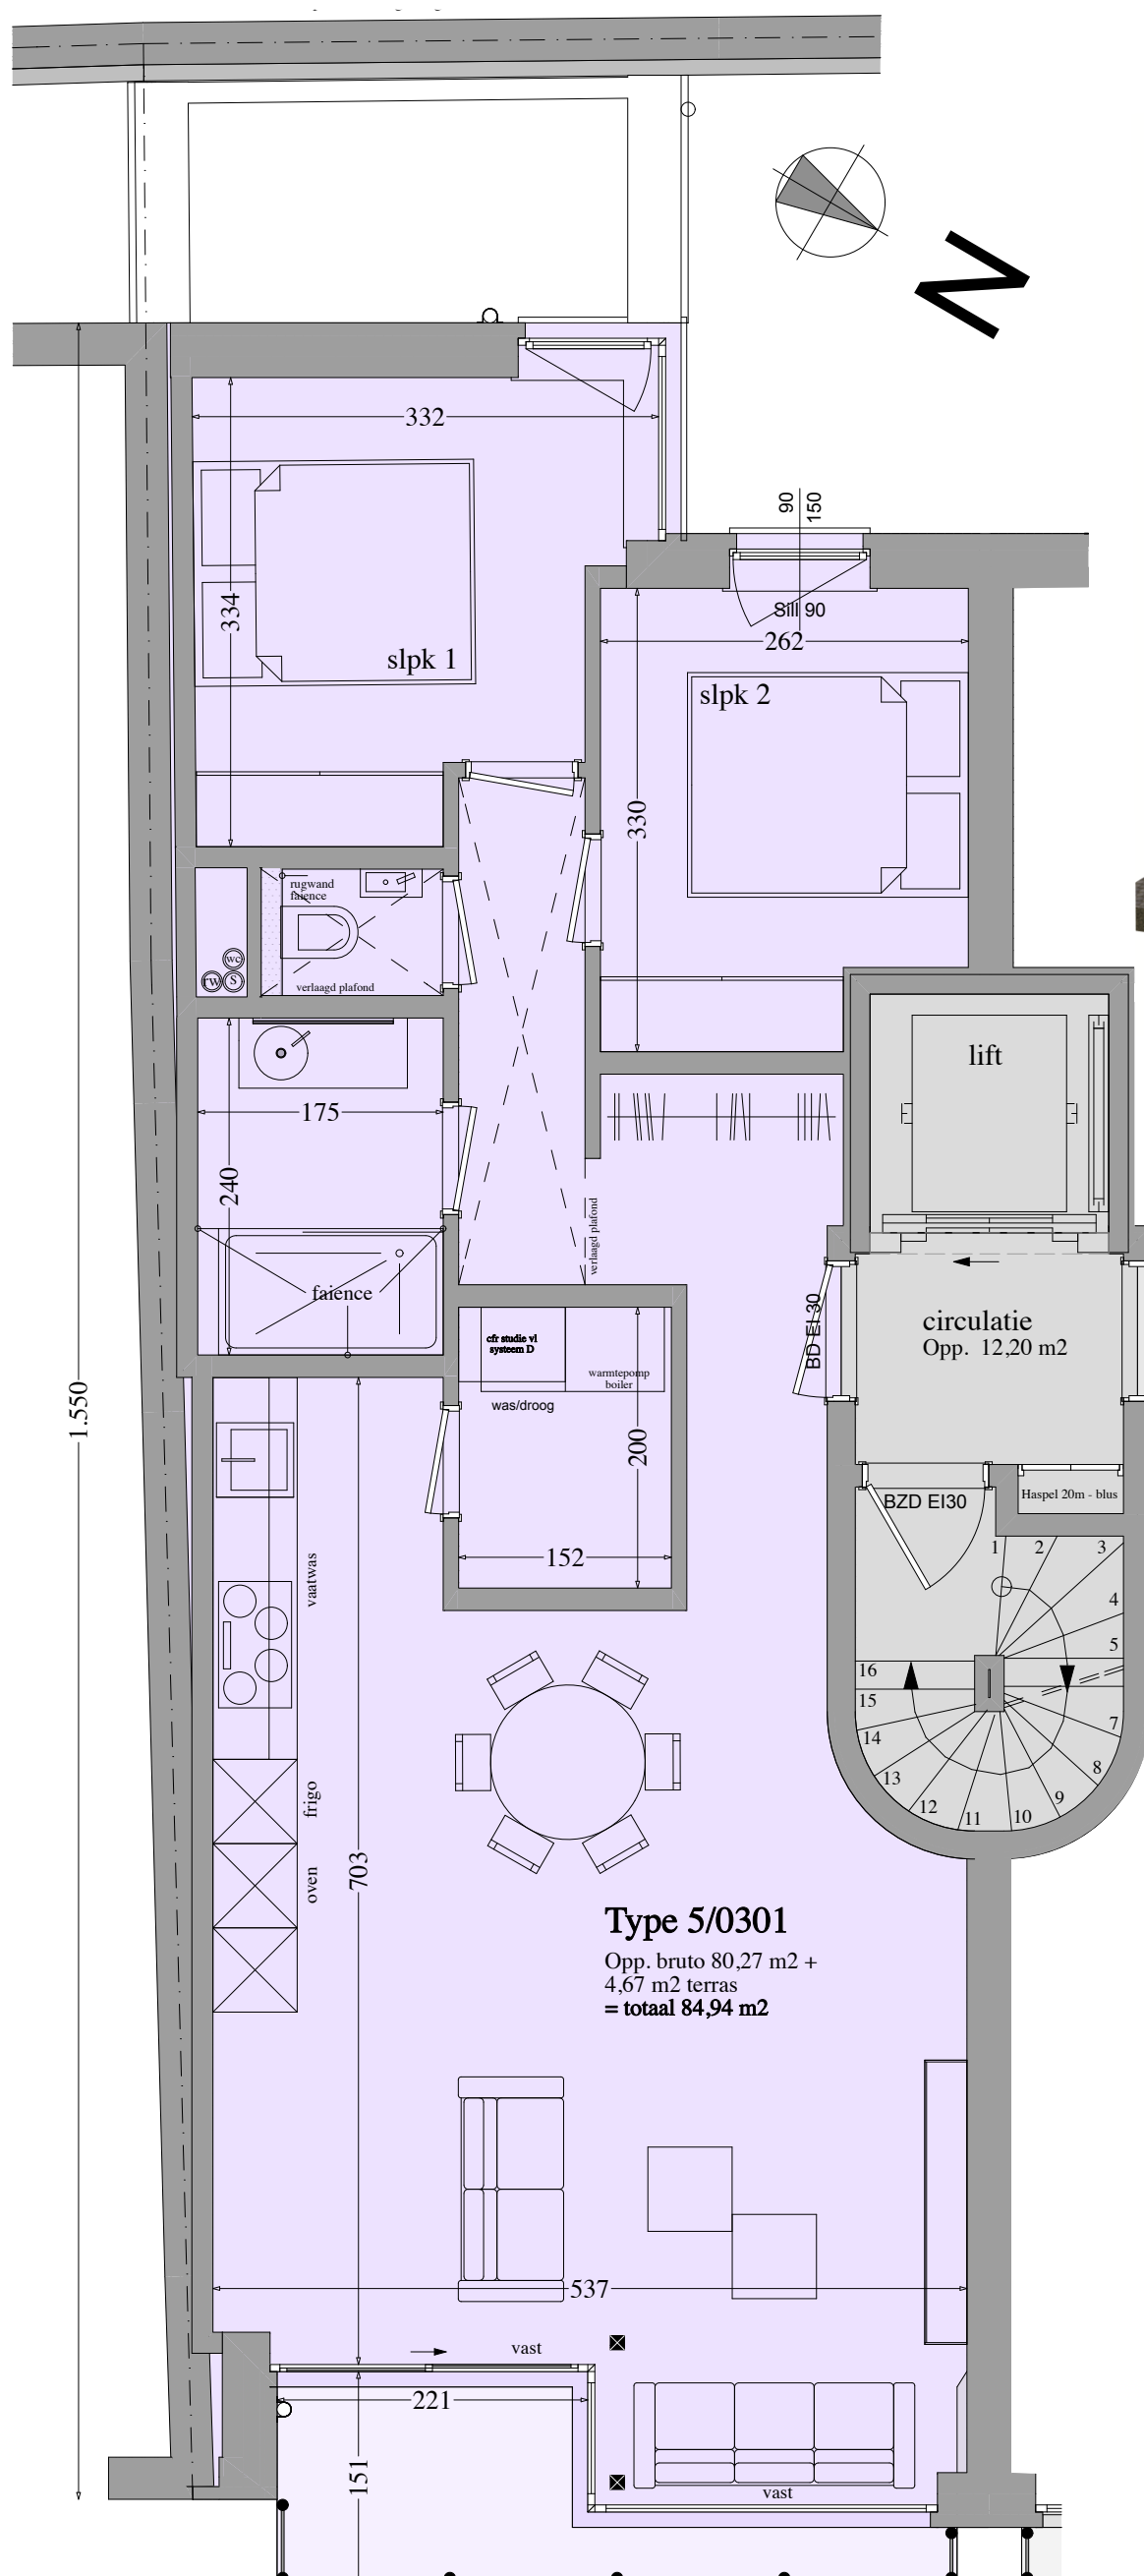

bouwheer
Design & Build
Wenduine - De Haan